
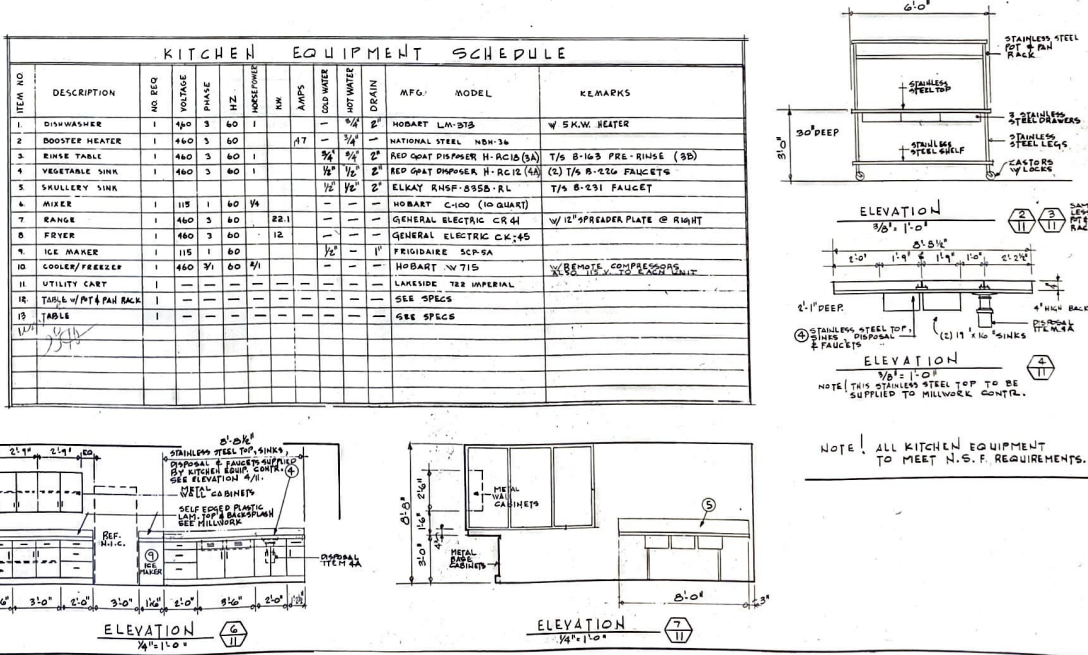
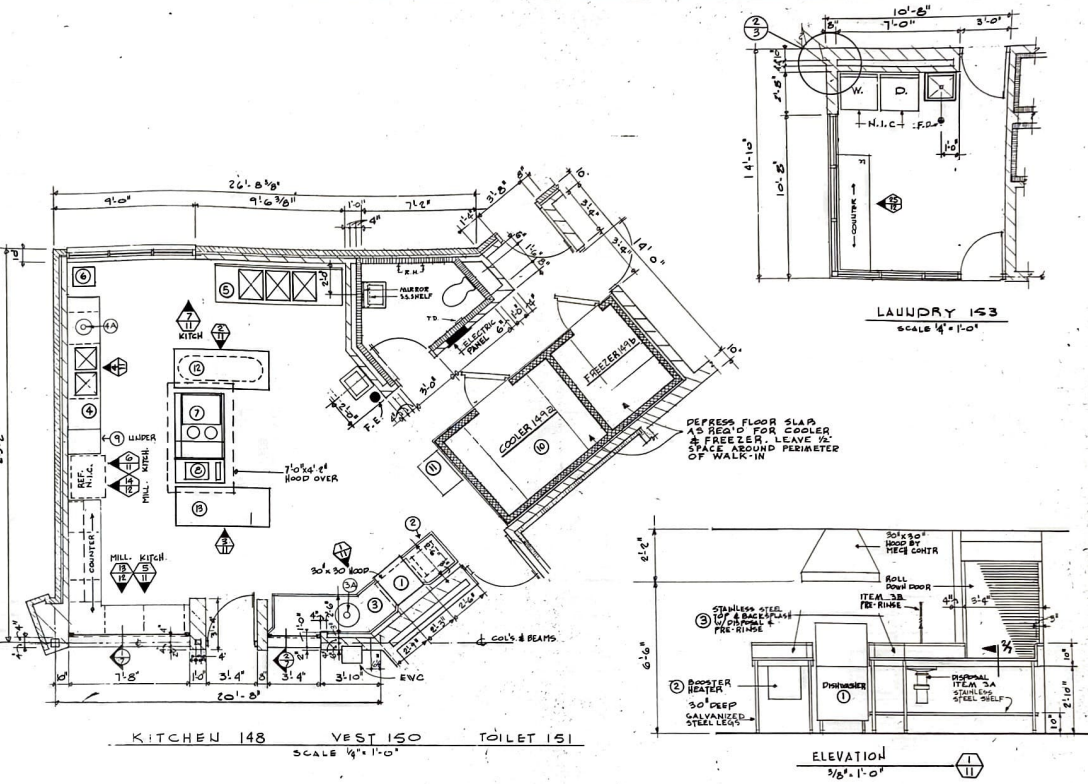
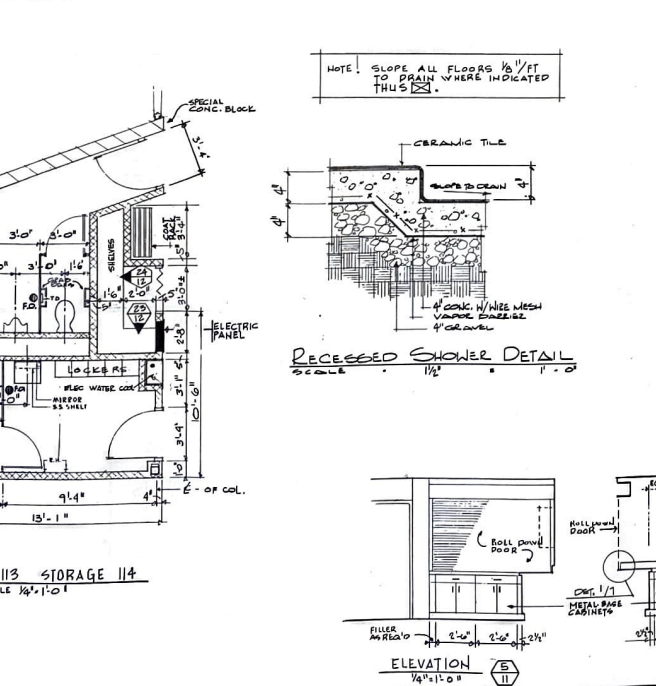
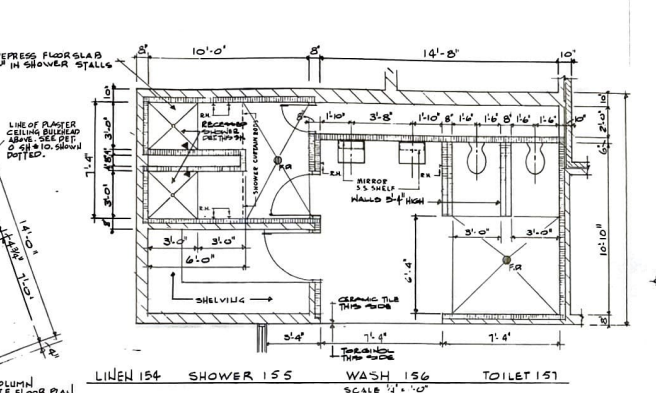
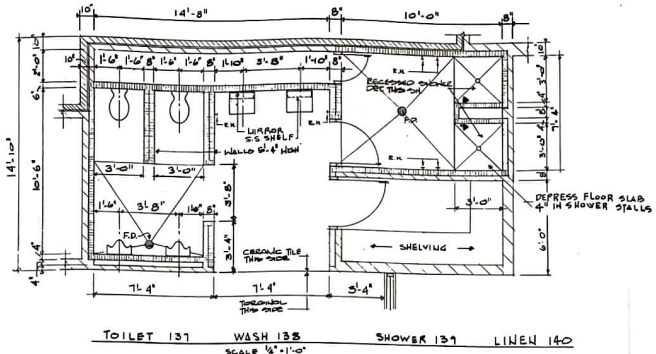
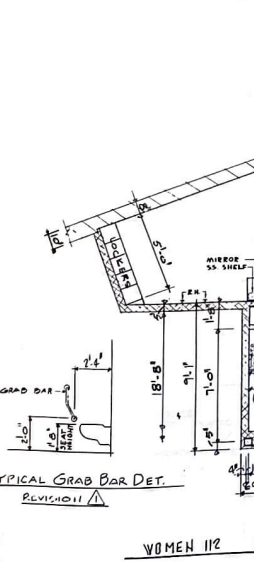
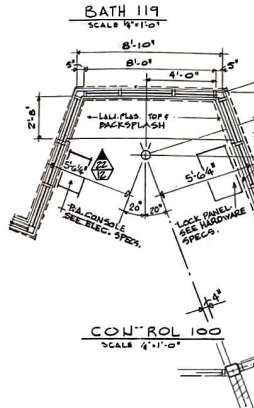


NOTE: SEE LARGE SCALE PLAN SHEET 11

FIRST FLOOR PLAN


DRAWING NORTH

1/8" = 1'-0"
FIRST FLOOR • FIN. FL. EL. = 1145.0'

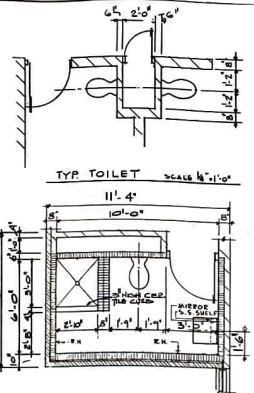


NOTE: SLOPE ALL FLOORS 1/8" FT TO DRAIN WHERE INDICATED THIS


NOTE: ALL KITCHEN EQUIPMENT TO MEET N.S.F. REQUIREMENTS.

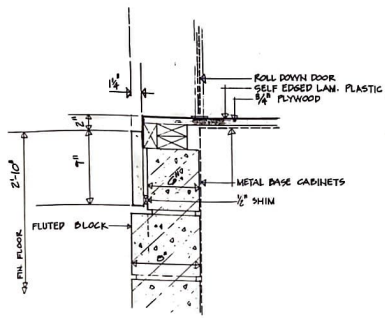


1
7 COUNTER DETAIL
SCALE: 1/2" = 1'-0"

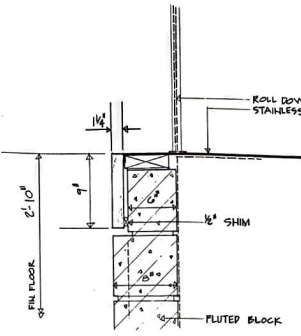


2
7 COUNTER DETAIL
SCALE: 1/2" = 1'-0"

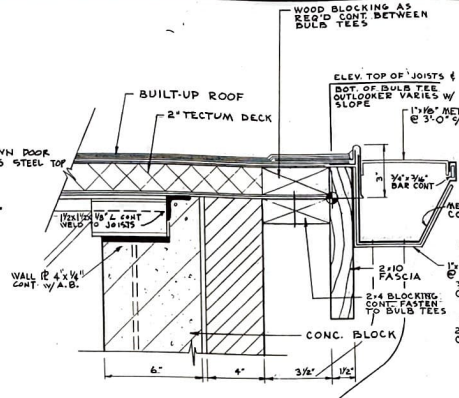


3
7 FASCIA DETAIL
SCALE: 3/8" = 1'-0"

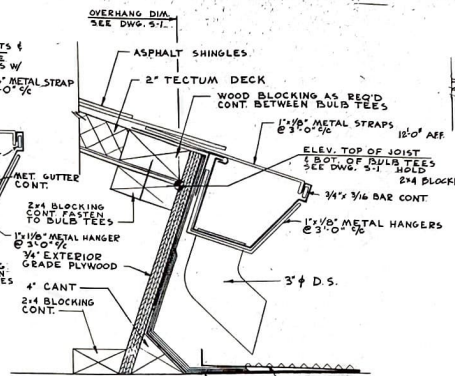


4
7 SECTION
SCALE: 3/16" = 1'-0"

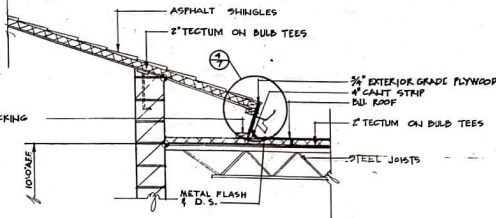

SECTION L
7

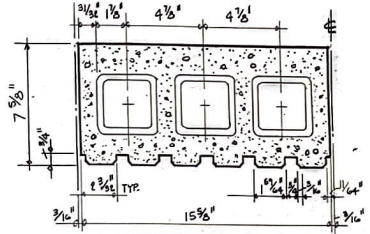

FLUTED CONC. BLOCK
SPECIAL FACELIGHTWEIGHT CONC. BLOCK
3/8" x 15 5/8" x 7 3/8"

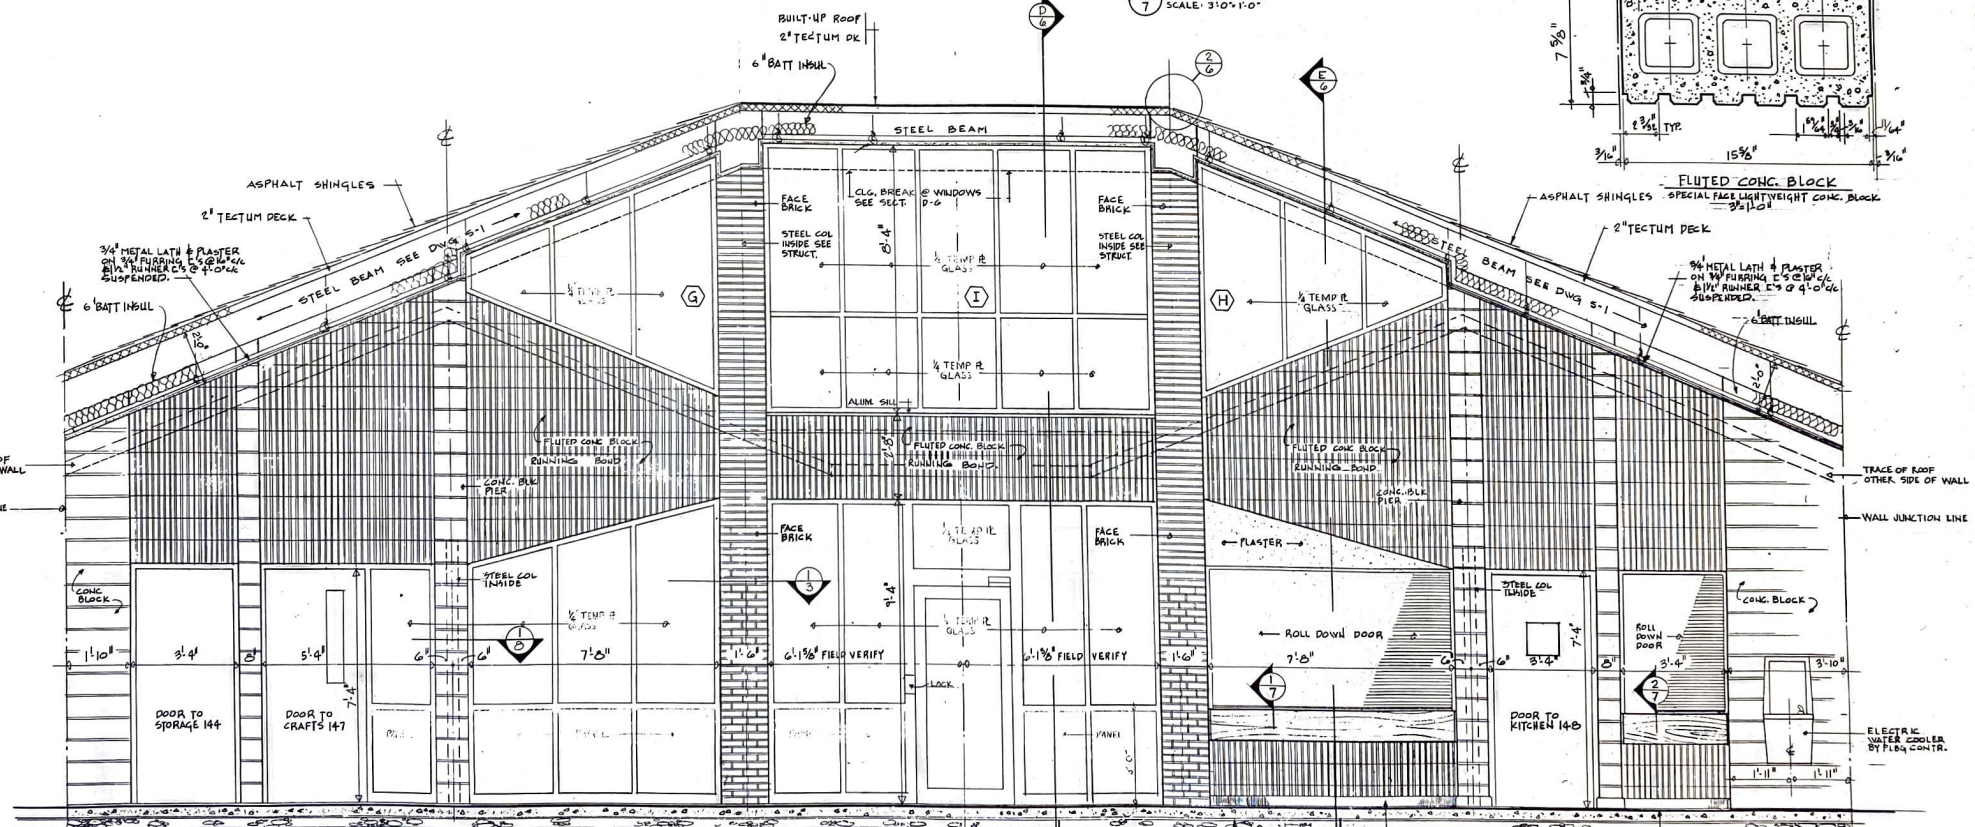


SECTION G
1/2" = 1'-0"


4" CONC. SLAB w/ W/V
OVER VAPOR BARRIER &
4" GRAVEL

FLOOR COVERING


ELECTRIC
WATER COOLER
BY FIBER CONTR.

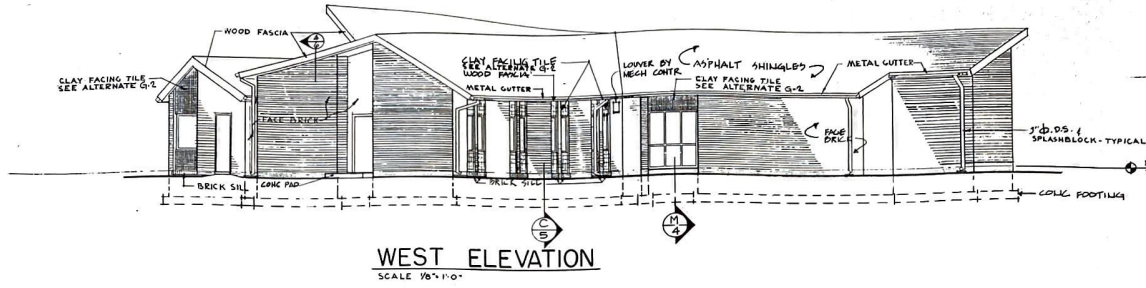


WEST ELEVATION
SCALE 1/8"=1'-0"

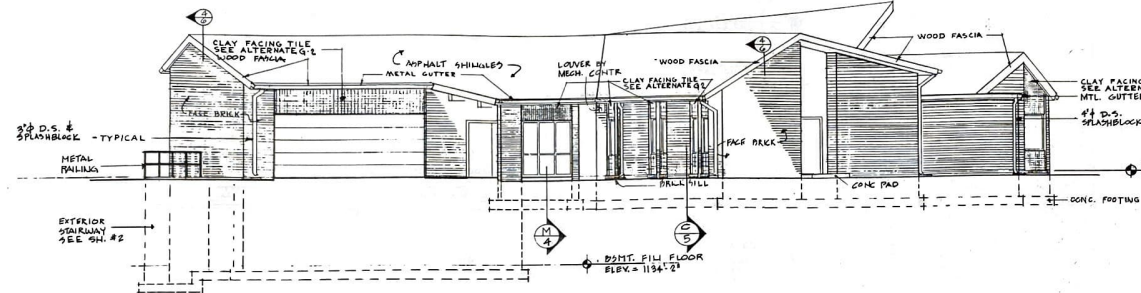

EAST ELEVATION
SCALE 1/8"=1'-0"

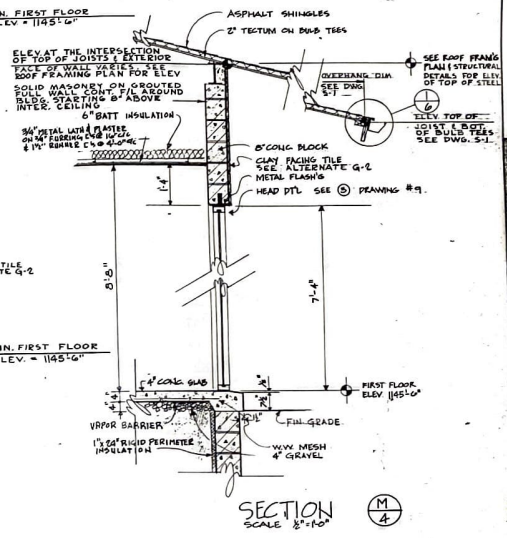


SECTION
SCALE 3/8"=1'-0"

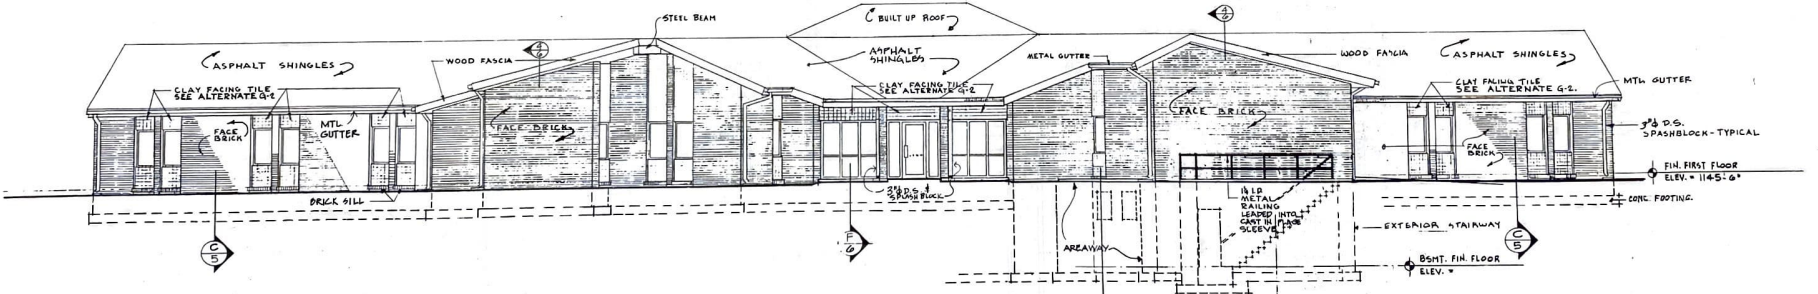

SOUTH ELEVATION
SCALE 1/8"=1'-0"

NOTE:
ALL RAIN WATER CONDUCTORS 3" UNLESS OTHERWISE NOTED.

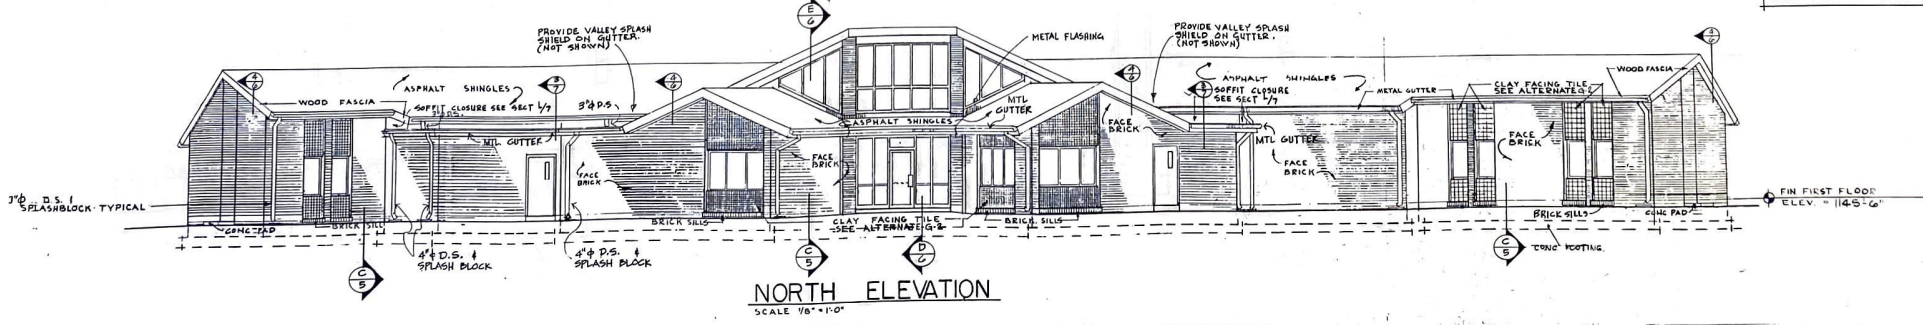

NORTH ELEVATION
SCALE 1/8"=1'-0"